


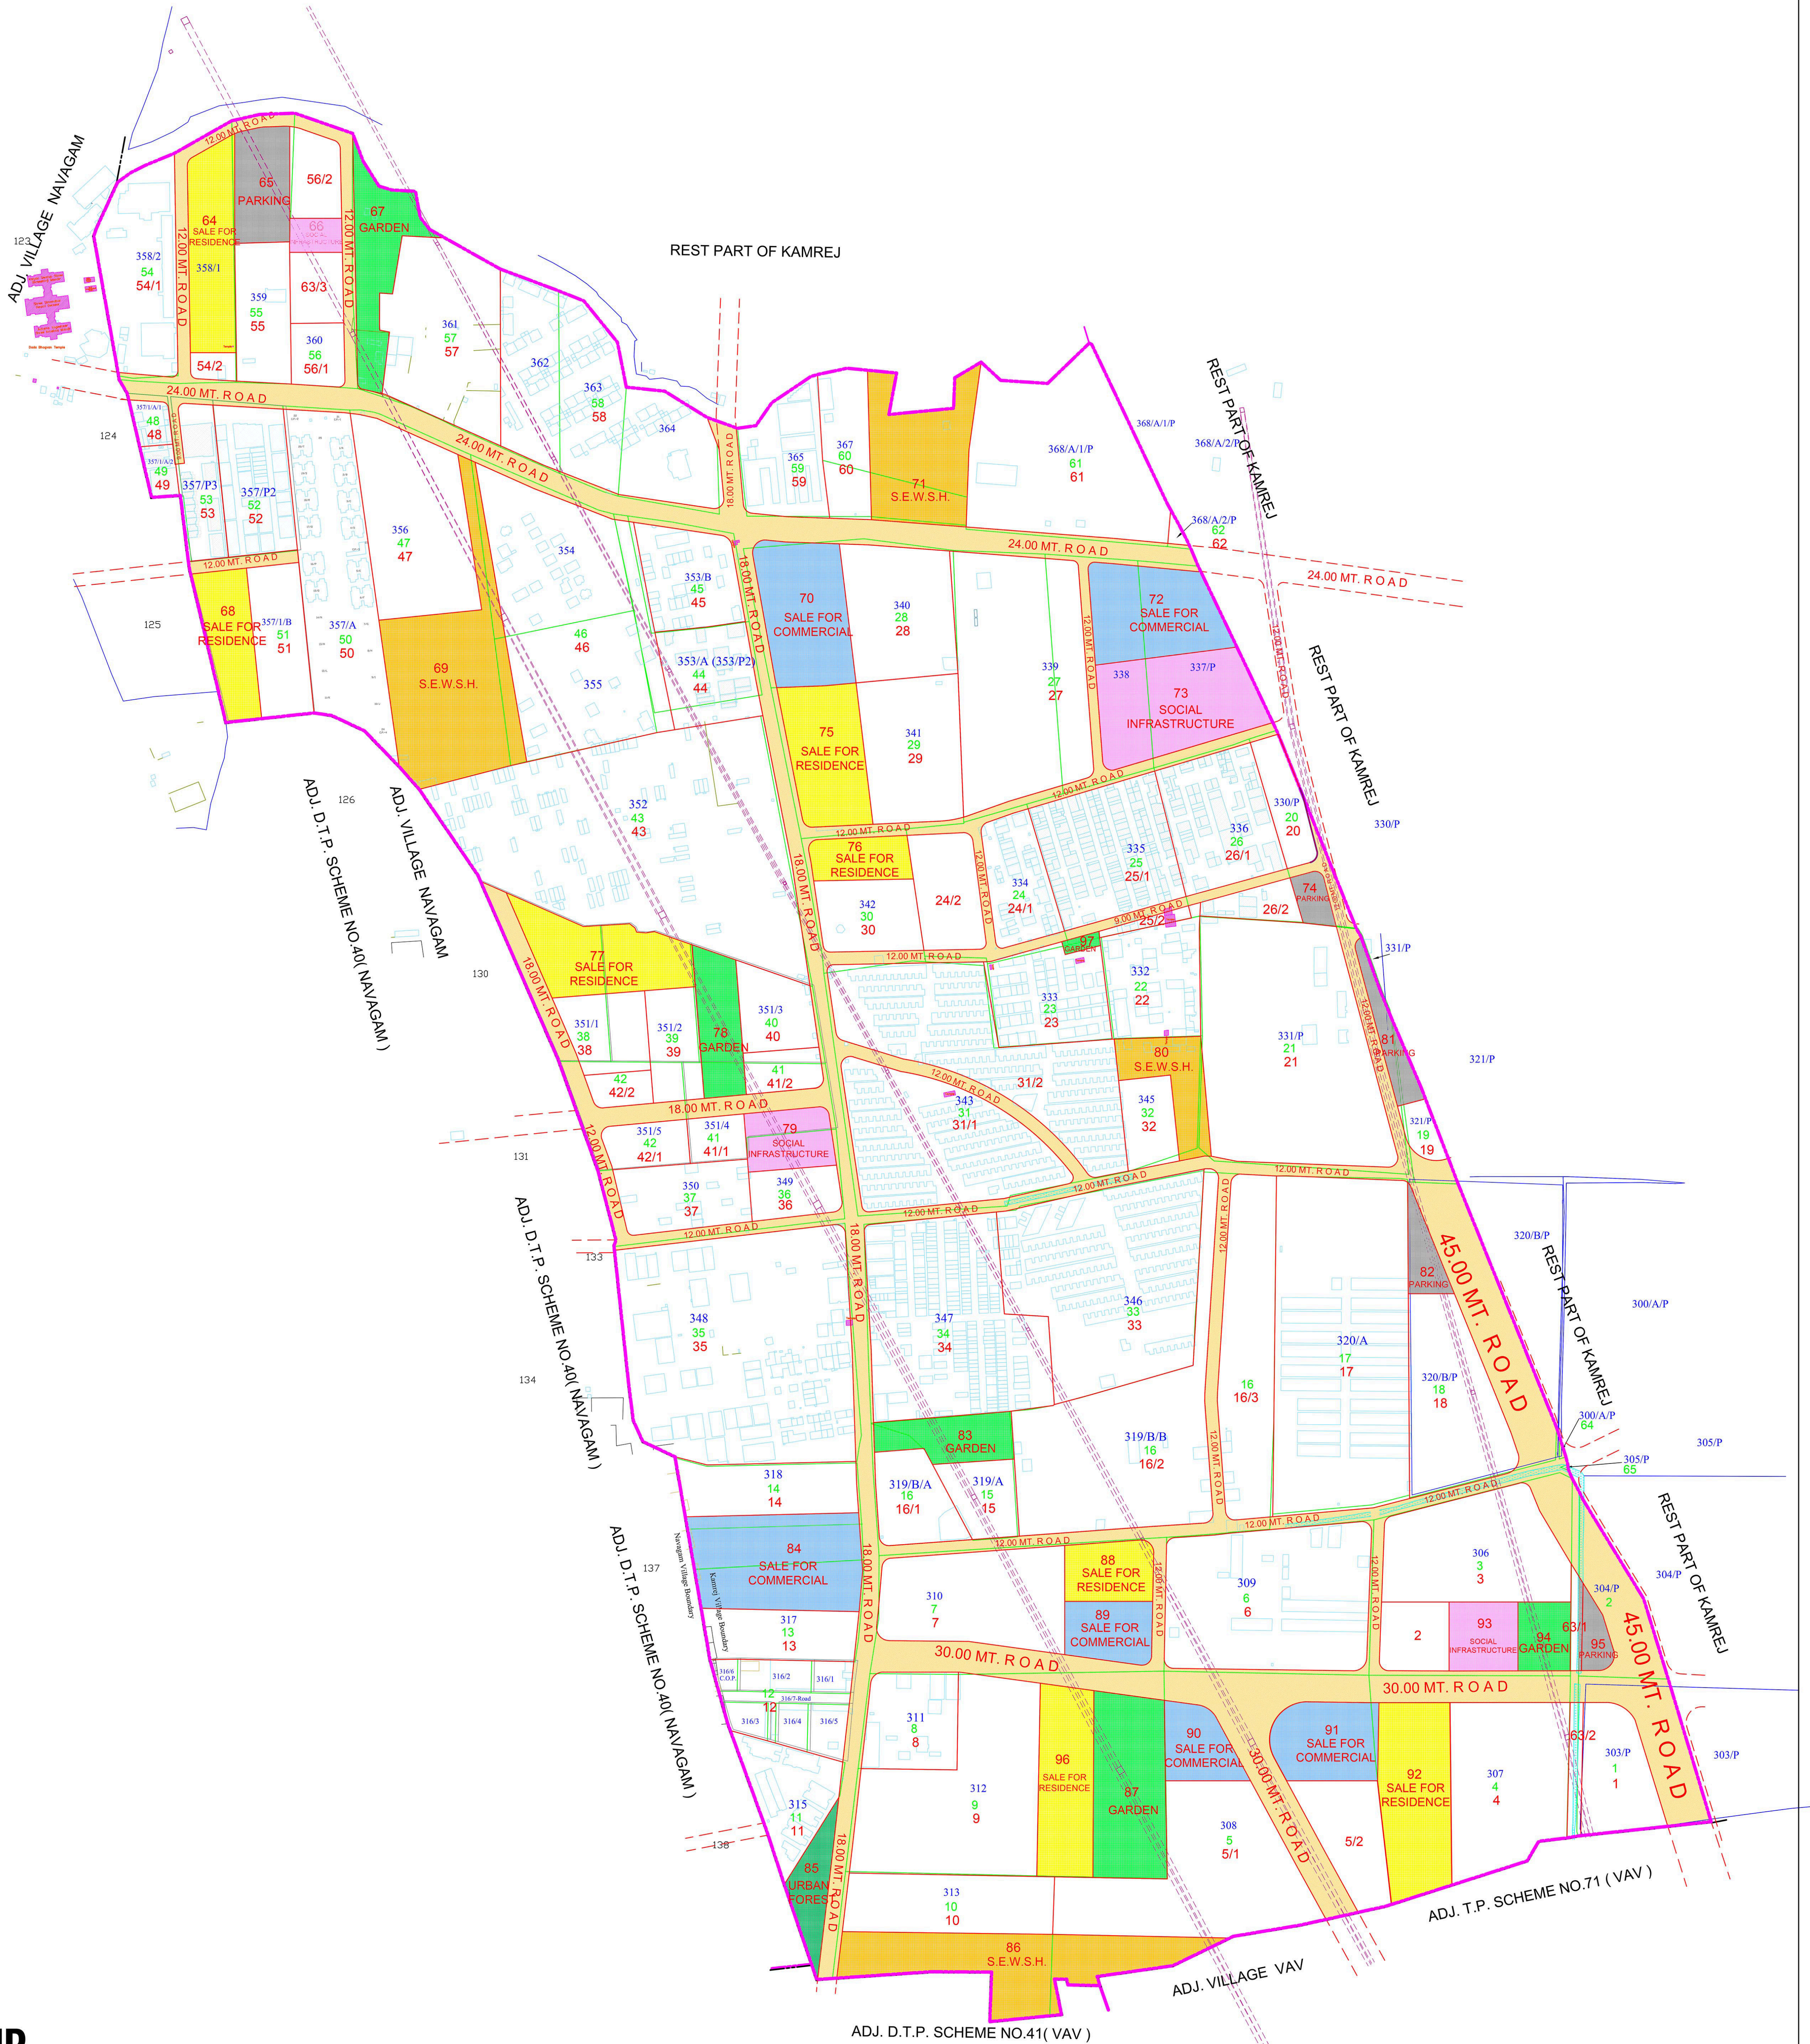

LEGEND

DRAFT TOWN PLANNING SCHEME
NO. 70 (KAMREJ) SUDA : SURAT.

PUBLICATION OF MAP UNDER SECTION -42 (1) GTPUD ACT - 1976

JUNIOR TOWN PLANNER	sd/-
TOWN PLANNER	sd/-
SENIOR TOWN PLANNER	sd/-
CHIEF EXECUTIVE AUTHORITY	sd/-

N

SCALE: 1CM = 20 MT.