


**PROPOSED DRAFT TOWN PLANNING SCHEMES NO.
62/A (CHHEDCHHA - OVIYAN - SABARGAM - ANTROLI),
62/B (SABARGAM - NIYOL)
62/C (ANTROLI)**

PLAN NO. 3

**ORIGINAL PLOTS
& FINAL PLOTS**

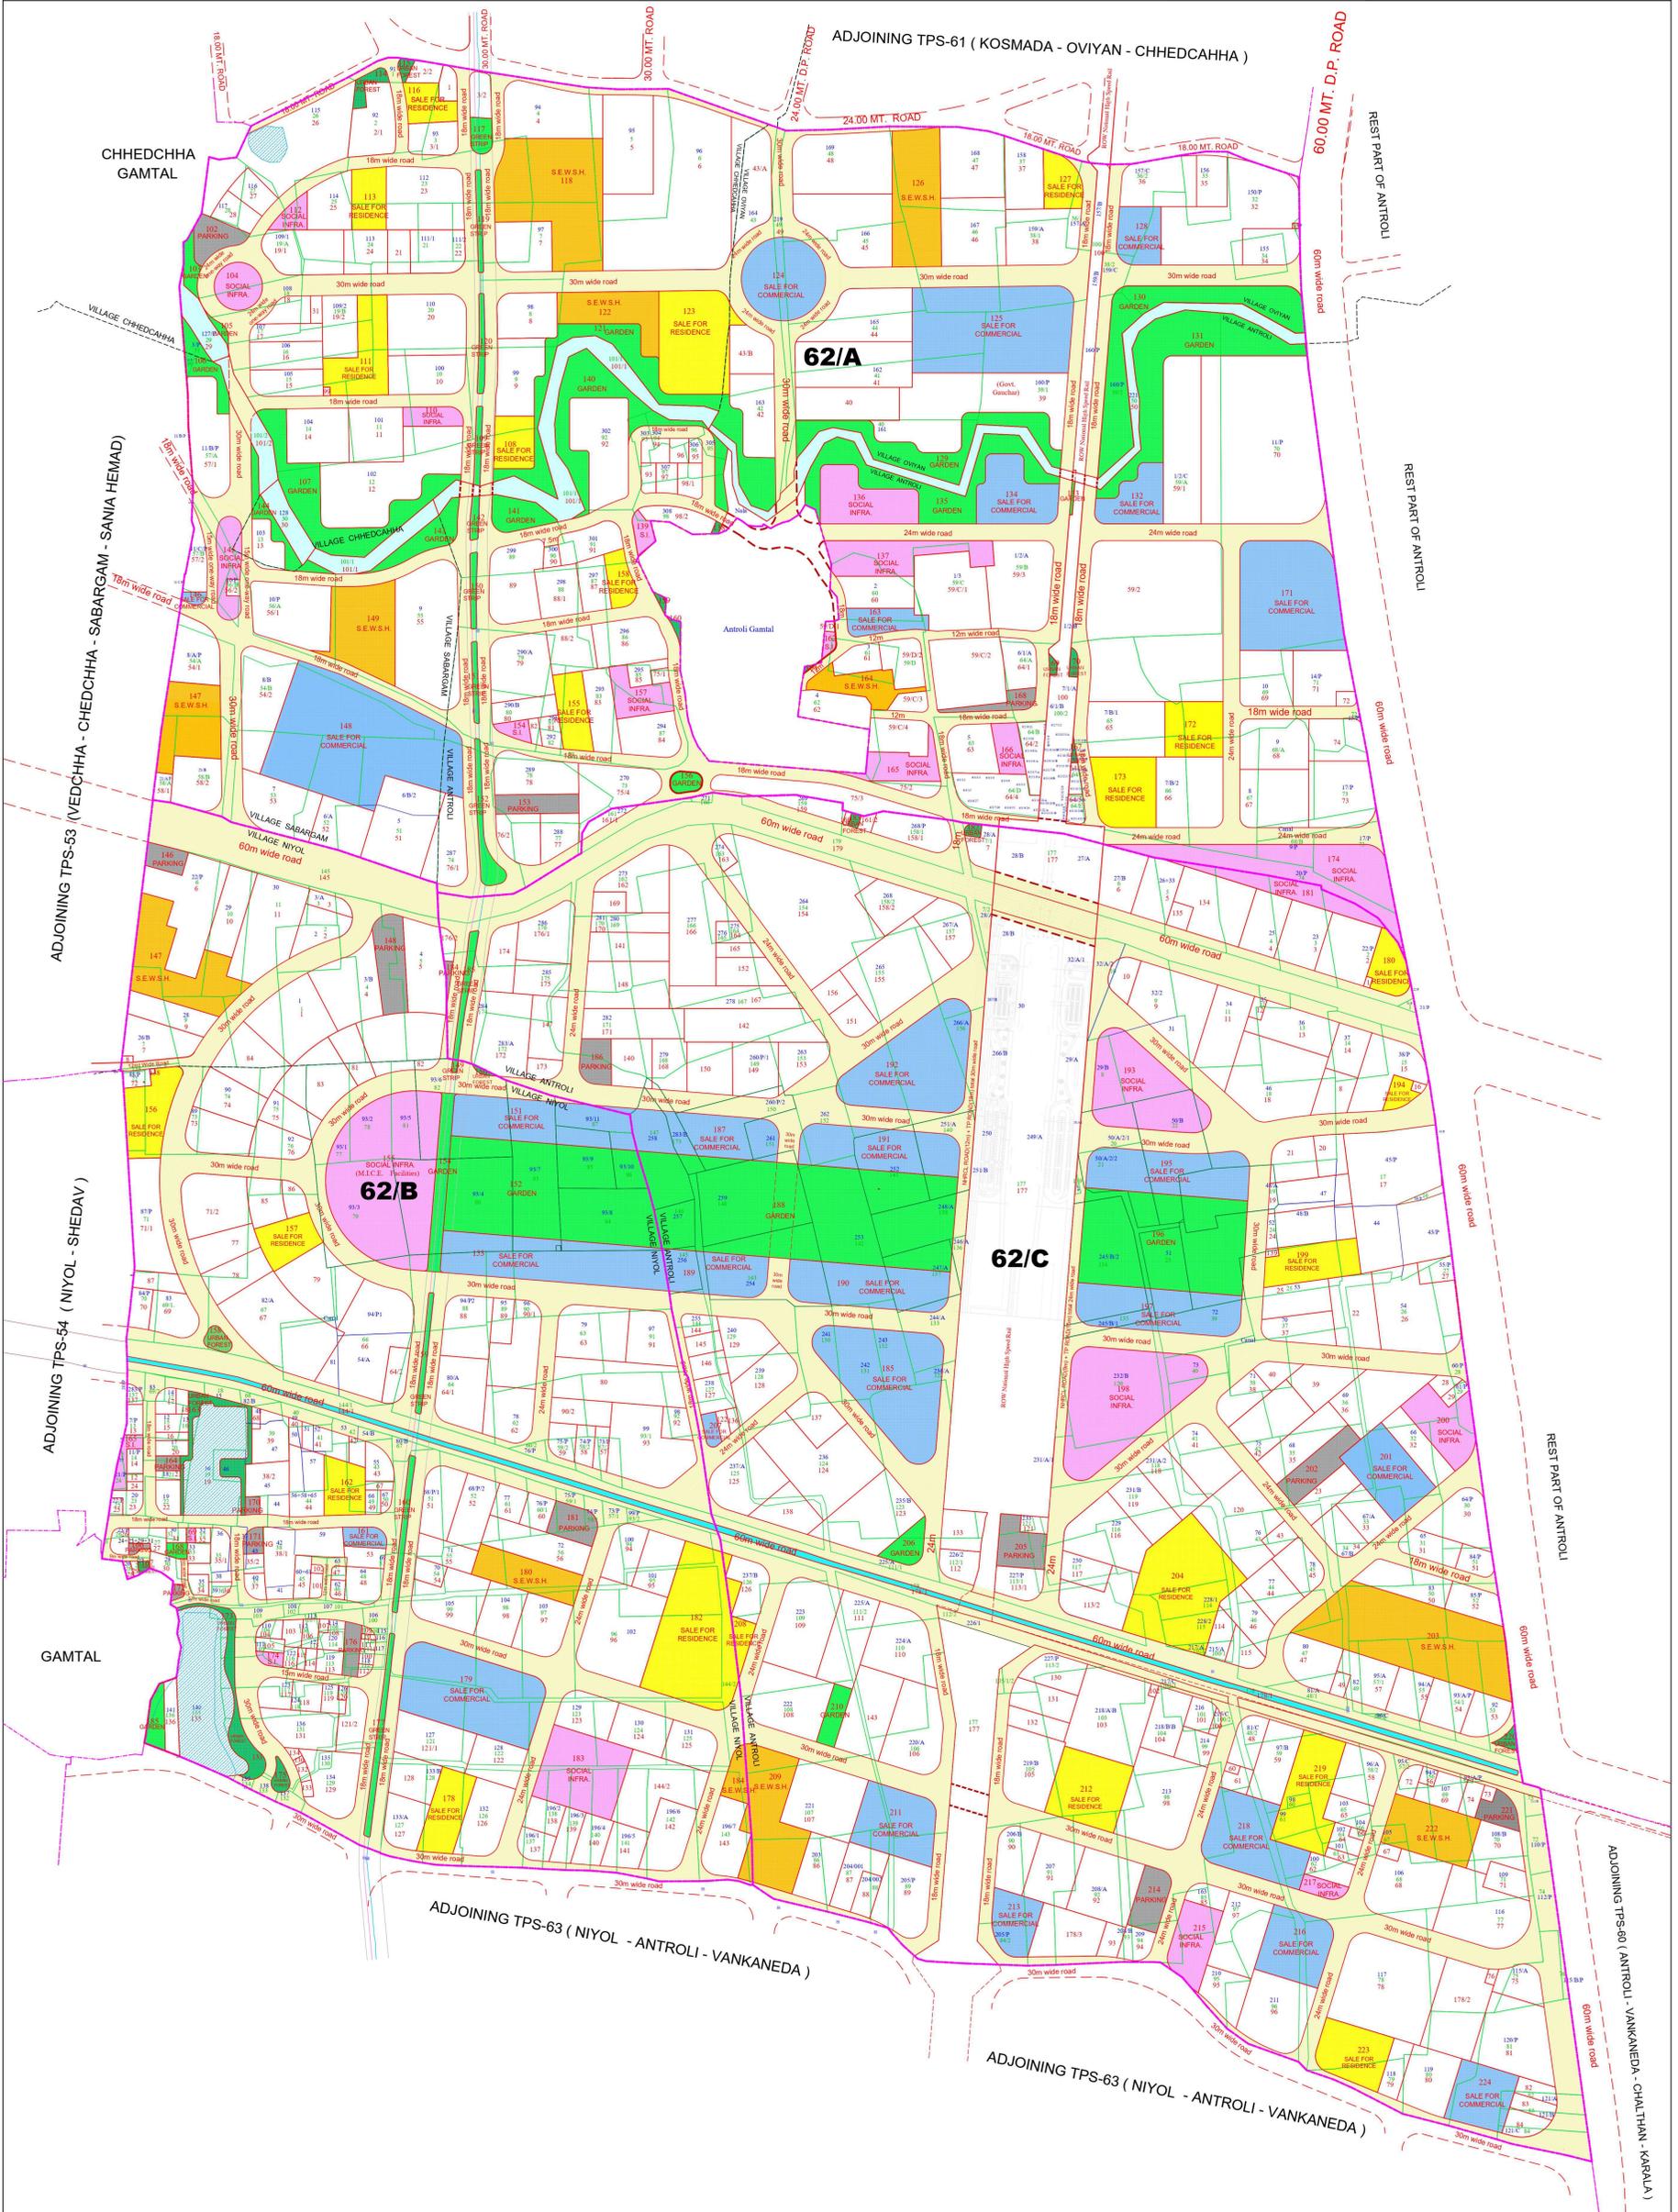

LEGEND	
	T.P.S. BOUNDARY
	VILLAGE BOUNDARY
	H.T. LINE
	BLOCK BOUNDARY
	62 BLOCK NO.
	62 F.P. NO.
	EXISTING STRUCTURE
	SALE FOR RESIDENTIAL
	SALE FOR COMMERCIAL
	GARDEN
	SOCIAL INFRASTRUCTURE
	RECREATION ZONE BOUNDARY
	O.P. BOUNDARY
	EXISTING CANAL
	SALE FOR RESIDENTIAL
	SALE FOR COMMERCIAL
	GARDEN
	SOCIAL INFRASTRUCTURE
	S.E.W.S.H
	PARKING
	URBAN FOREST

**PROPOSED DRAFT TOWN PLANNING SCHEMES NO.
62/A (CHHEDCHHA - OVIYAN - SABARGAM - ANTROLI),
62/B (SABARGAM - NIYOL)
62/C (ANTROLI) SUDA : SURAT.
PUBLICATION OF MAP UNDER SECTION -42 (1) GTPUD ACT - 1976**

JUNIOR TOWN PLANNER	sd/-
TOWN PLANNER	sd/-
SENIOR TOWN PLANNER	sd/-
CHEF EXECUTIVE AUTHORITY	sd/-

