


DRAFT TOWN PLANNING SCHEME NO. 62/C (ANTROLI) SUDA : SURAT.

PLAN NO. 3 ORIGINAL PLOTS & FINAL PLOTS.

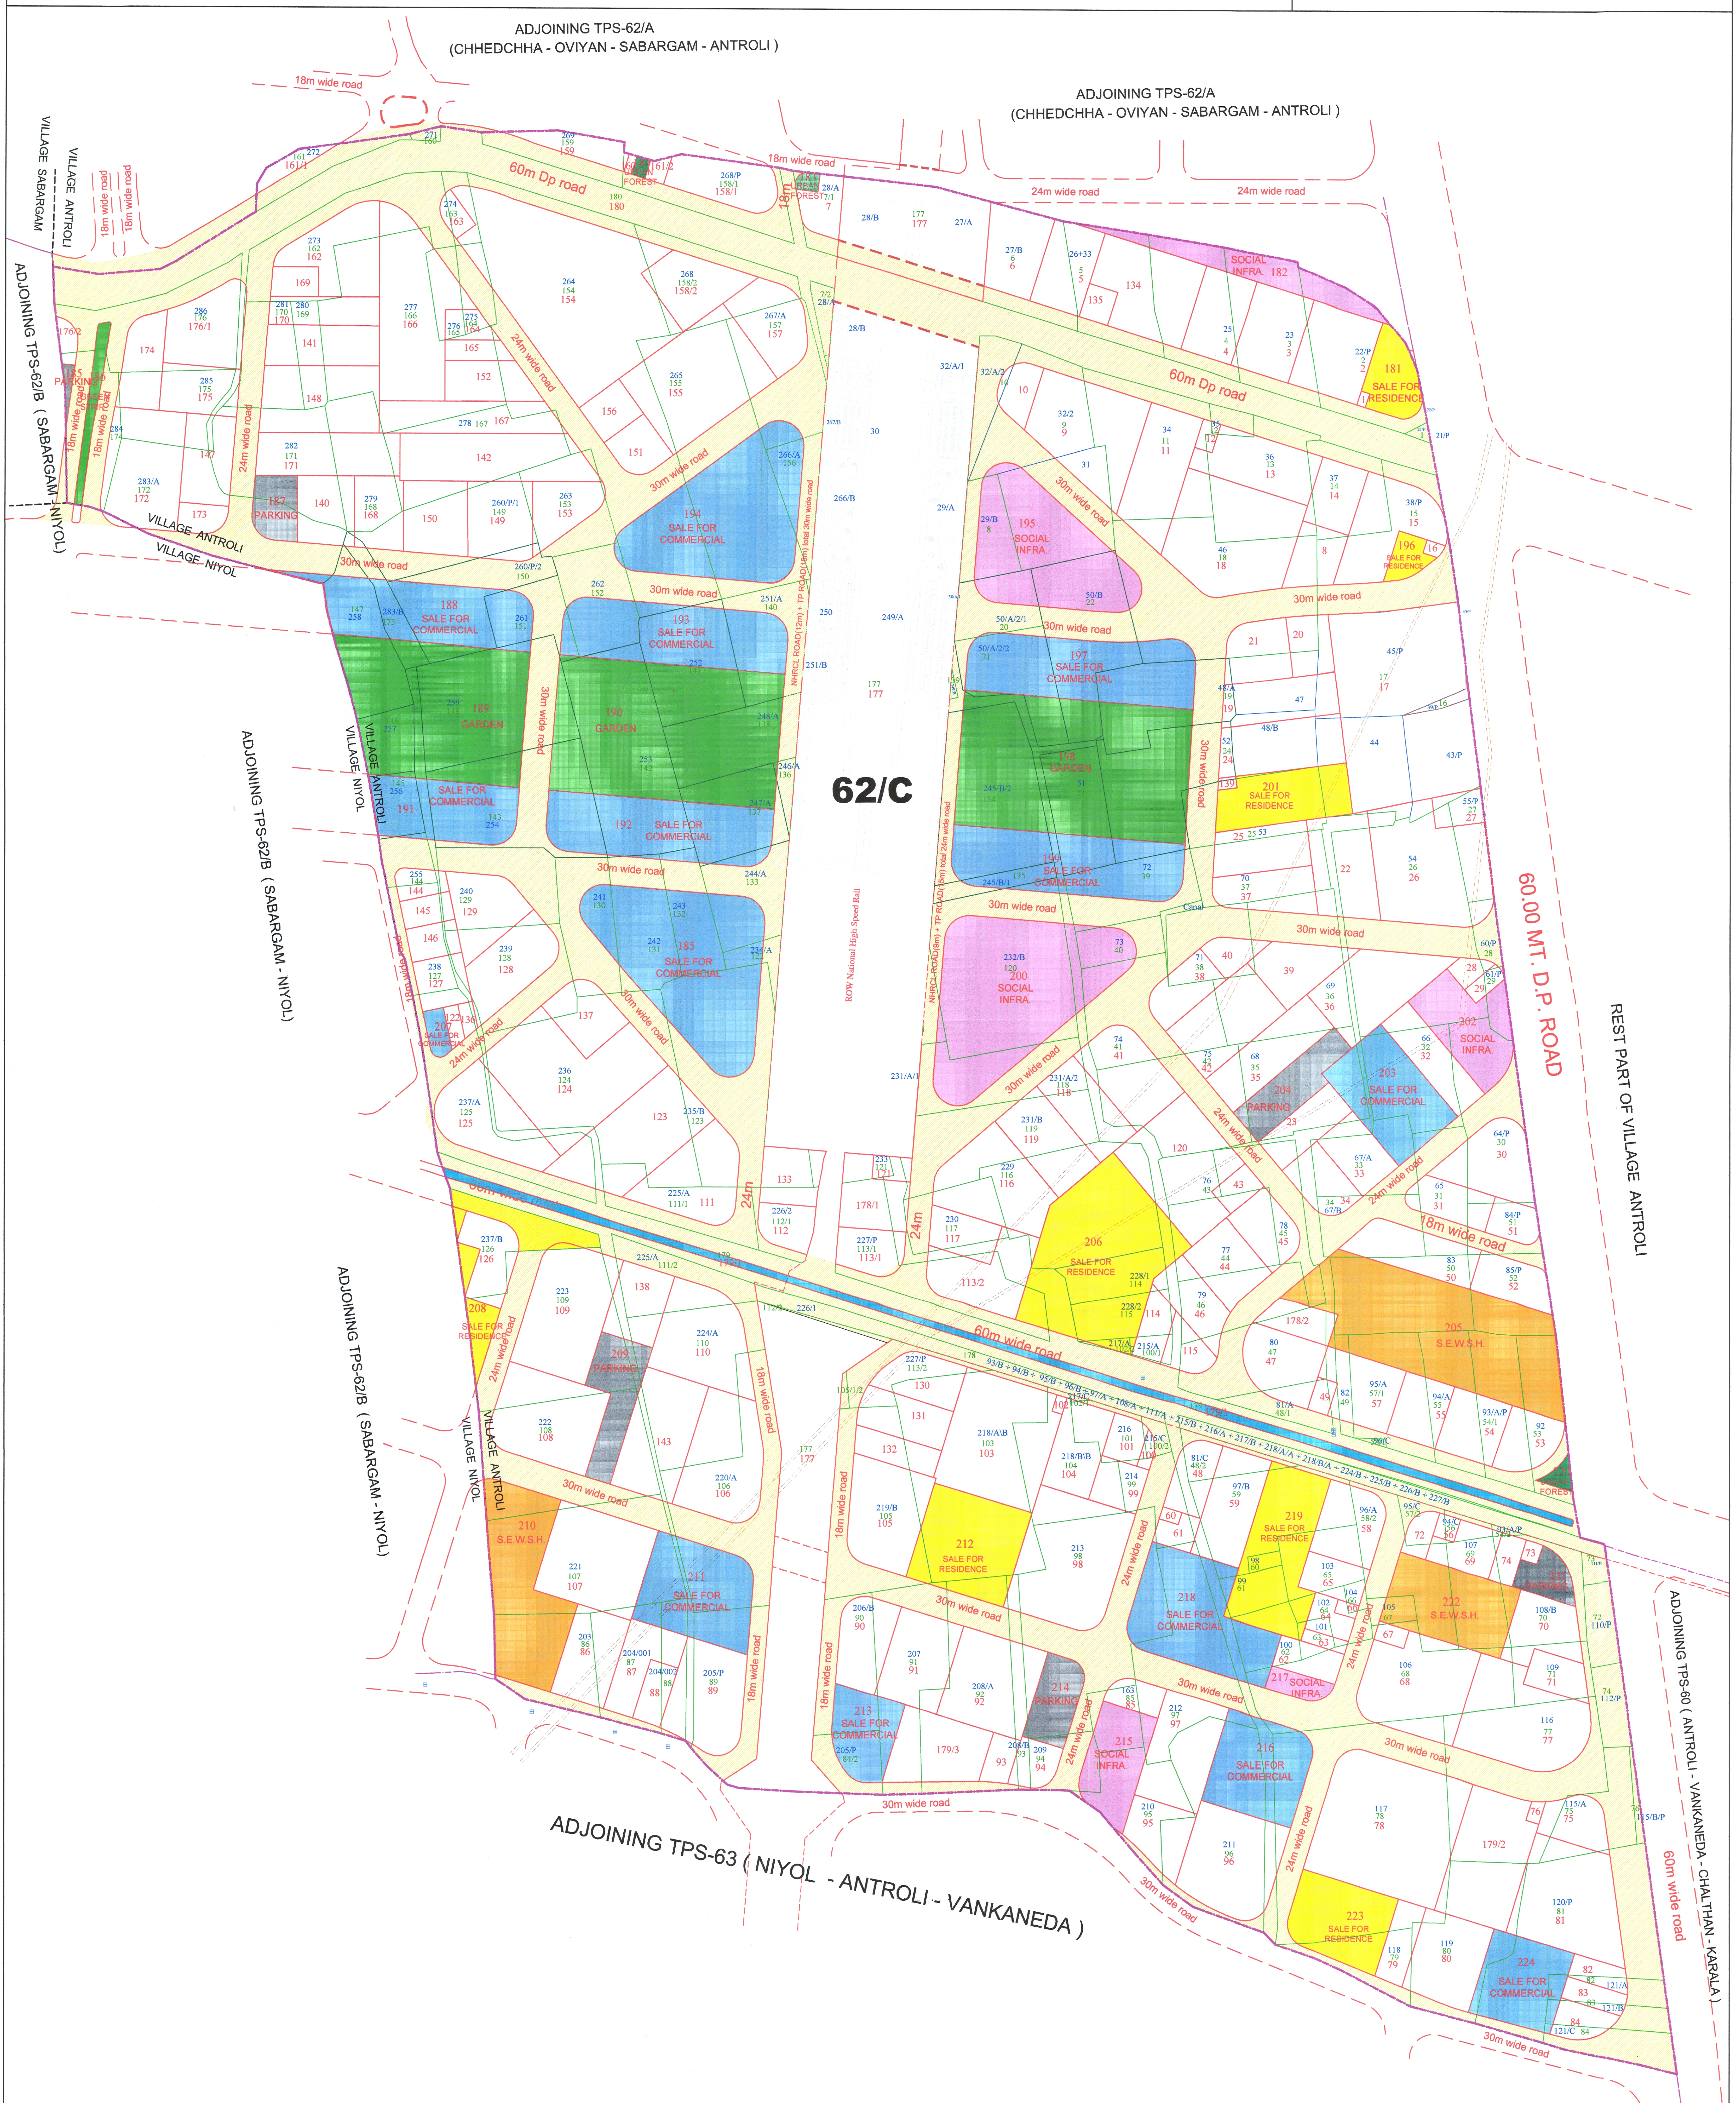

LEGEND

	T.P.S. BOUNDARY		O.P. BOUNDARY		PARKING
	VILLAGE BOUNDARY		62/C O.P. NO.		GARDEN
	H.T. LINE		62/C F.P. BOUNDARY		SALE FOR RESIDENTIAL
	BLOCK BOUNDARY		62/C F.P. NO.		SALE FOR COMMERCIAL
	62/C BLOCK NO.		T.P. / D.P. ROAD		URBAN FOREST
	EXISTING STRUCTURE		SOCIAL INFRASTRUCTURE		
	KHADI / CANAL		S.E.W.S.H.		

DRAFT TOWN PLANNING SCHEMES NO. 62/C (ANTROLI) SUDA : SURAT.

(SUBMITTED TO GOVT. UNDER SECTION 48(1) OF G.T.P. & U.D. ACT - 1976)

JUNIOR TOWN PLANNER	Sd/-
TOWN PLANNER	Sd/-
SENIOR TOWN PLANNER	Sd/-
CHIEF EXECUTIVE AUTHORITY	Sd/-

